




DIMENSION PLAN  
1:100

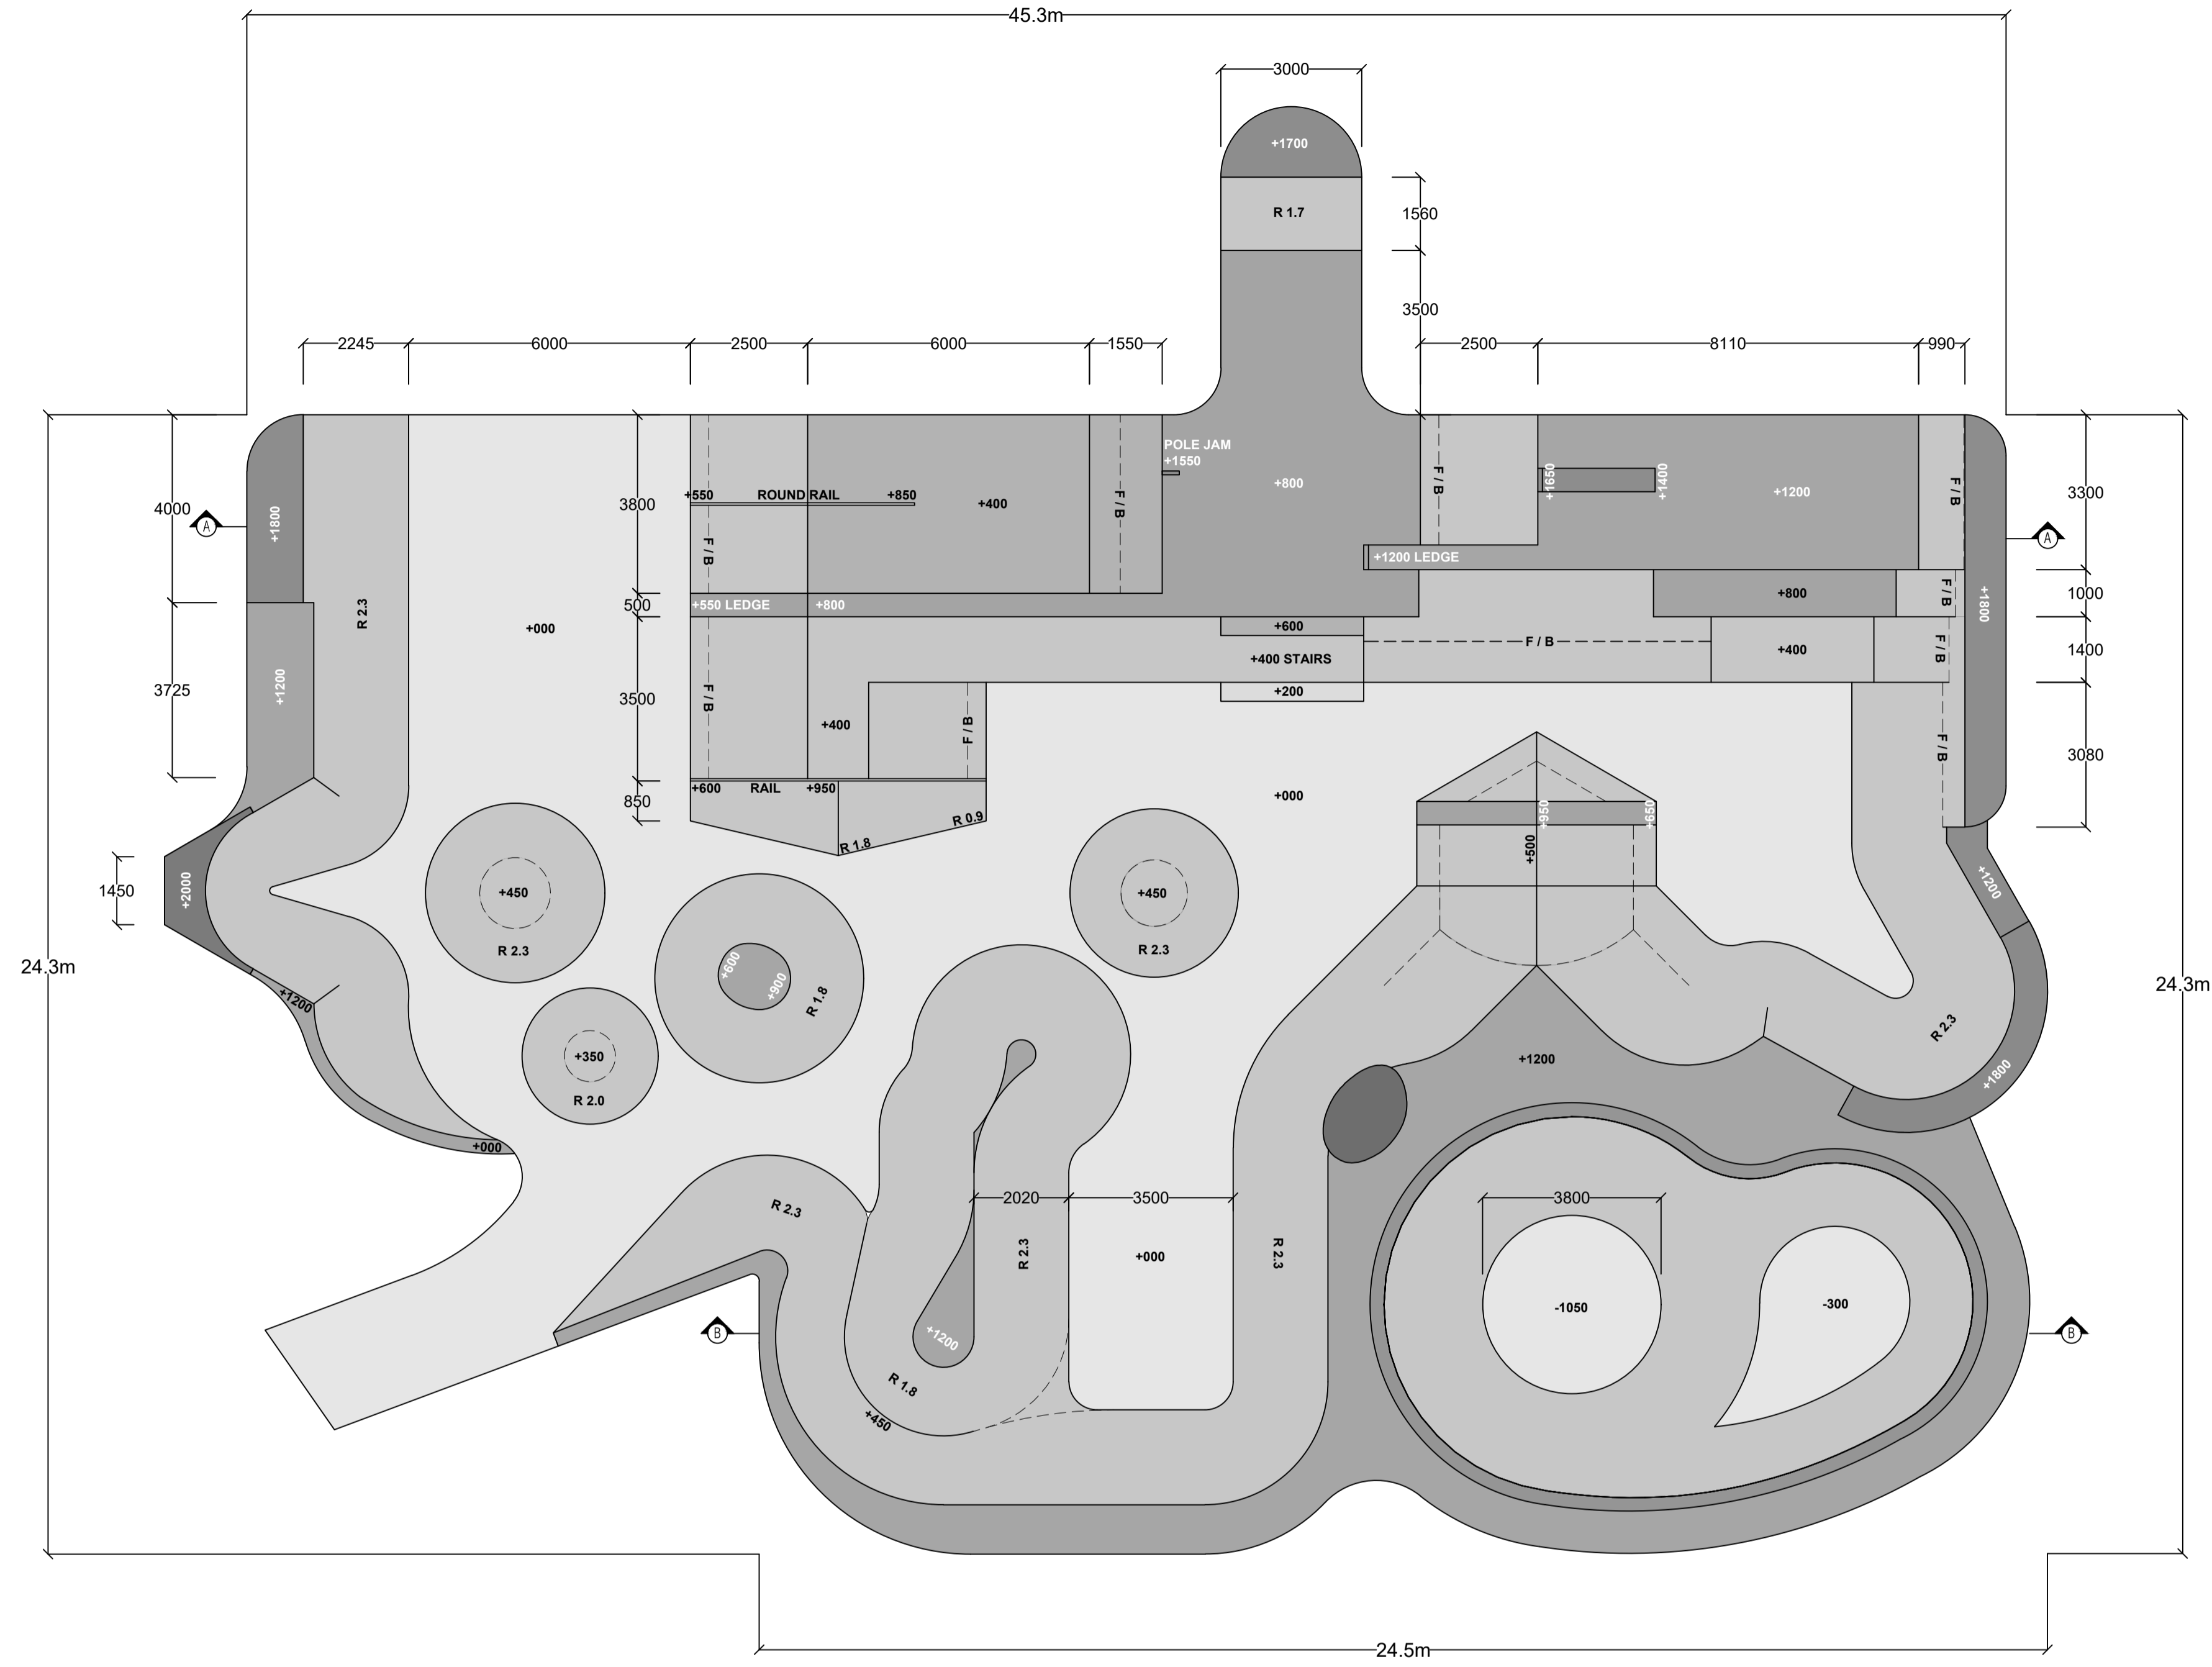

SECTION A-A  
1:100

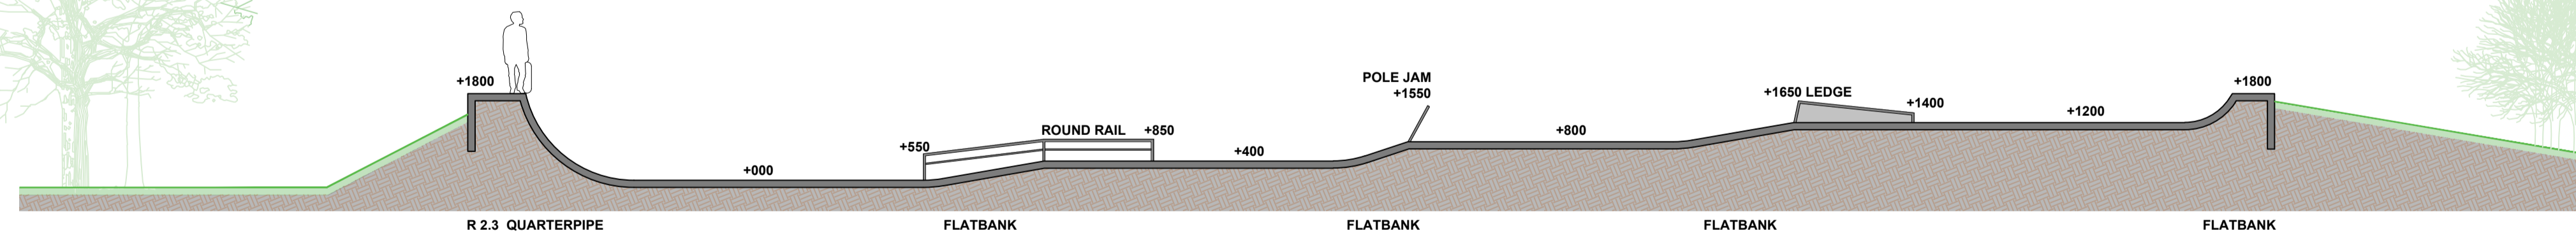


SECTION B-B  
1:100

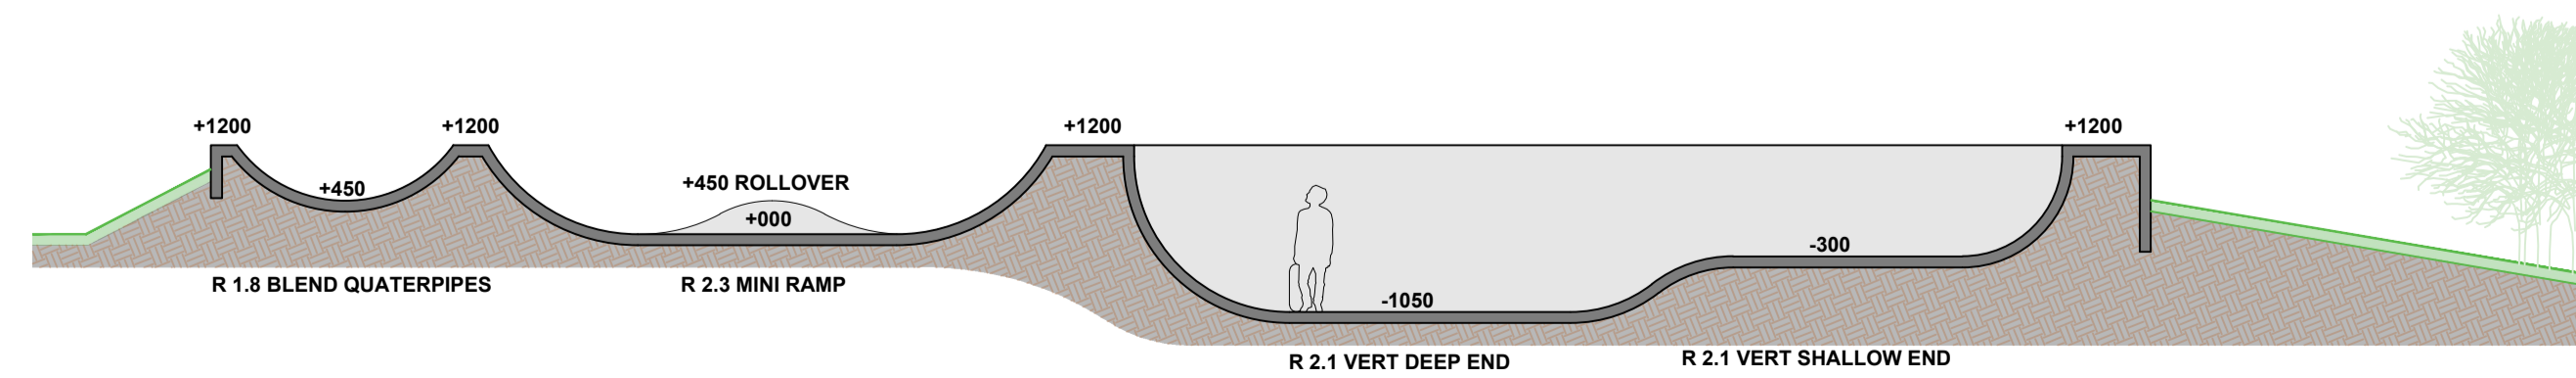

Notes  
1. ALL DIMENSIONS IN METERS UNLESS OTHERWISE STATED.

DATUM ELEVATION +000 = +109.80

Refer to drawing 003\_DRAINAGE PLAN for levels in relation to existing topography

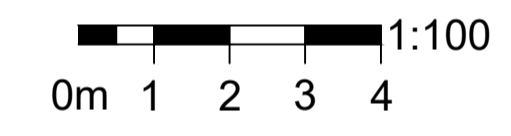

Rev	Description	Date
1		

**MAVERICK SKATEPARKS**  
OFFICE +44 (0) 1202 607475  
www.maverickskateparks.co.uk  
Registered in England as Maverick Industries Ltd No.6202977  
REGISTERED OFFICE - Unit G2, Arena Business Centre, Holywood Close, Poole, Dorset BH17 7FP

Project **ST IVES**

Title **DIMENSION PLAN**

Status **CONCEPT THREE**

Drawn	Dwg. Chk.	Date Chk.	Approved	Date Approv.
MW	SR	Sept' 2020	SR	Sept' 2020
Scale	Status	PC	Rev	*
Drawing No.	002			